
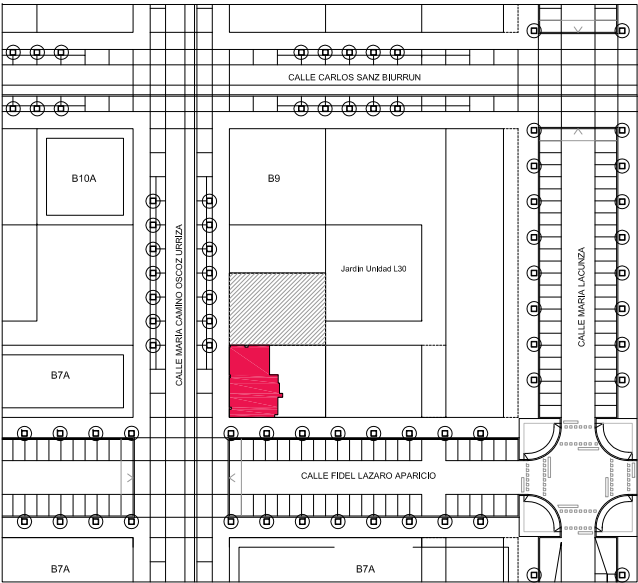
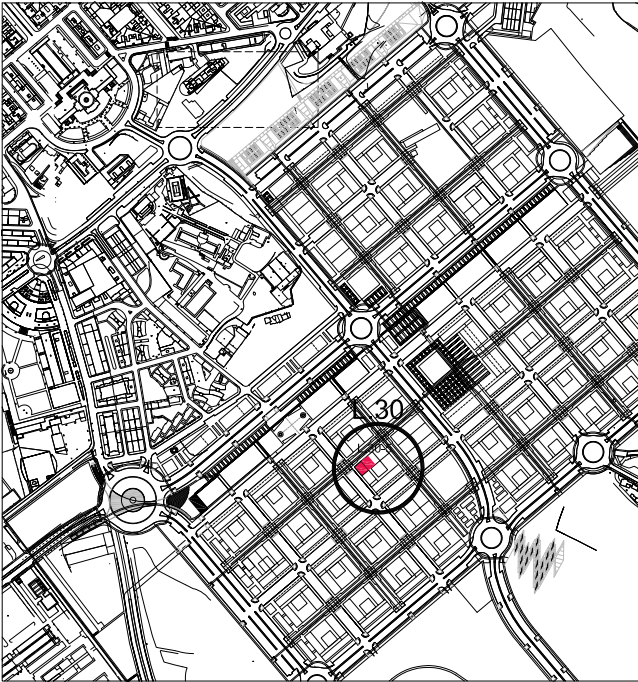


CALLE MARIA CAMINO OSCOZ URRIZA

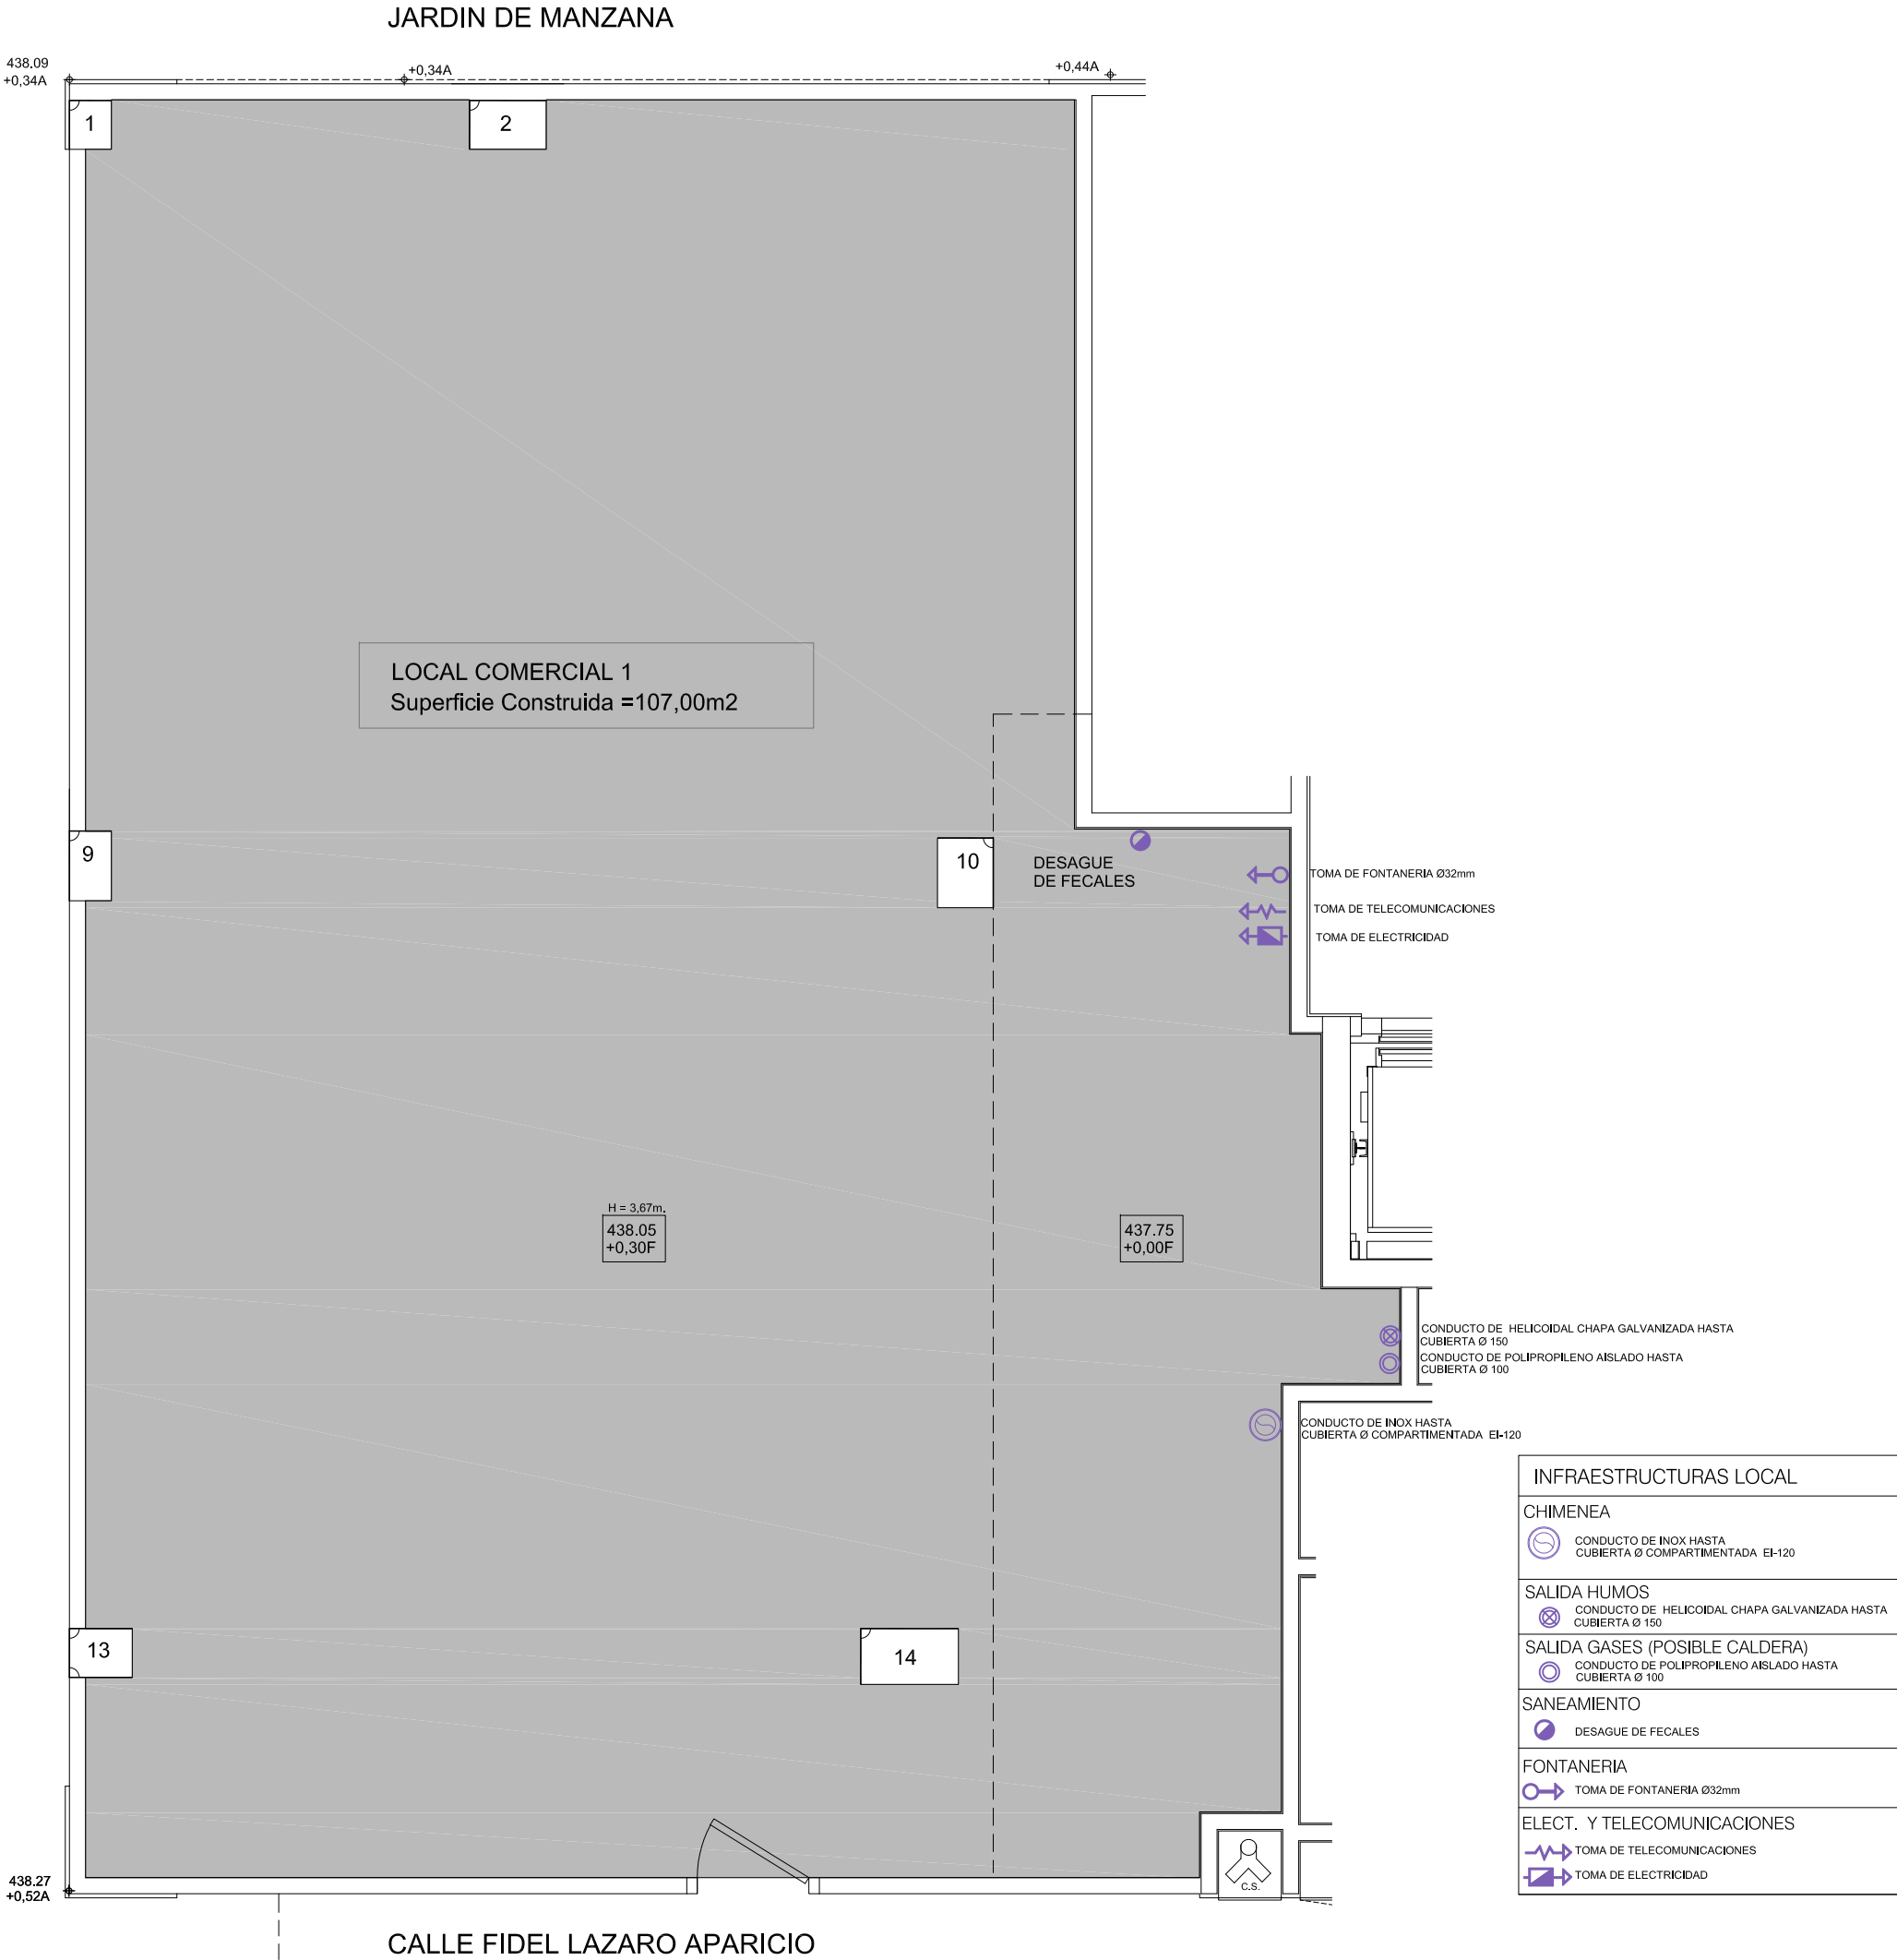

S. Construida Local = 107,00m2

LOCAL COMERCIAL 1
Parcela L30.5

Plan Parcial del Sector I/SI,IV/S1,XVI/SI,XIX/S1 ARS3 Lezkairu. Lezkairu.Pamplona

Calle Fidel Lazaro Aparicio nº3 Bis

E: 1/50

 **ERRO Y EUGUI**

Paseo Sarasate nº 17
Tel.948-221100 31002 Pamplona.

www.erroyeugui.com
E-mail: admin@erroyeugui.com